


SEC. 21 TWN. 14<sub>N</sub> RNG. 2<sub>E</sub>

**BRYAN F. CATLIN, PLS**  
**TECHNICAL SUPERVISOR**

W. County Line Rd 9300

Ralston Rd 8500 S

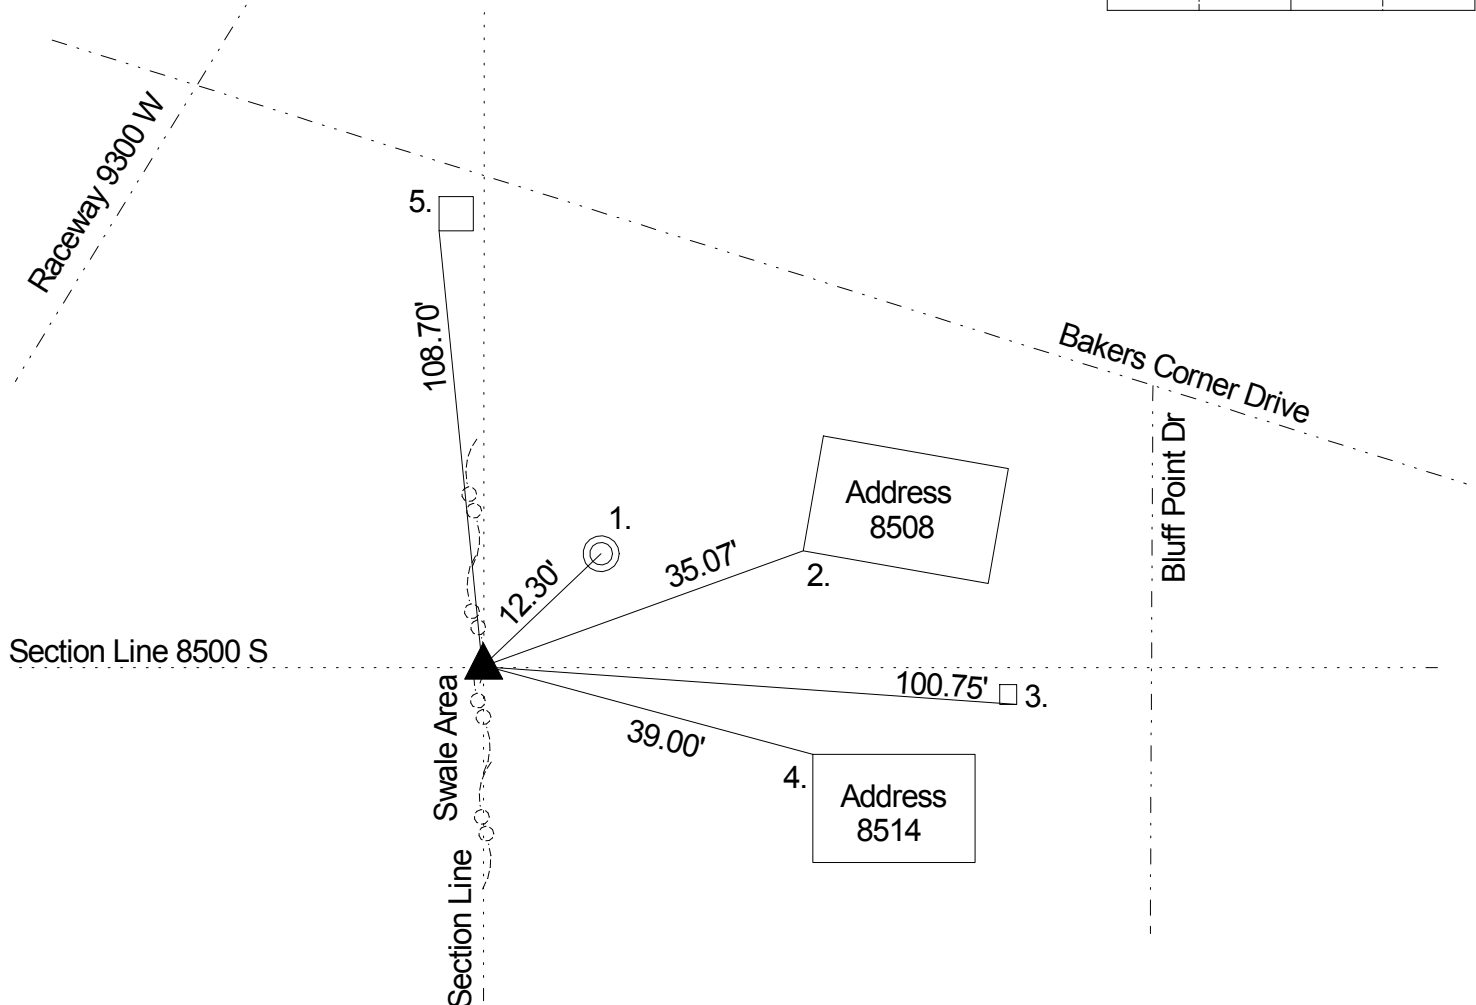

Original post set 1820 by Laughlin with witness: 12" beech N 87 E 12 links; 7" dogwood N 70 W 24 links per Marion County Atlas pg.1. 5-12-1879 Fatout surveyed but no mention of stone or witness. 7-24-63 Schultz called pipe over stone. 8-23-67 Bookedis called RR spike over pipe stone. 12-10-74 Howe called stone. 9-3-85 Greene called same. Excavated by Wilcoxon 6-7-91 found RR spike 2" down. Found lead 18" pipe 10" down beside stone 10 " down. Harrison set. 6-7-91 Retied. 3-8-86 Re-tied. 9-29-00 Re-tied . 11-4-02 Re-tied.

REF.	DISTANCE	DESCRIPTION
1.	12.30'	Center storm beehive grate
2.	35.07'	SW corner Address 8508
3.	100.75'	SE corner of gray telephone box
4.	39.00'	NW corner of Address 8514
5.	108.70'	SW corner of IPL metal power box #223-771 W